


NOTES

- 1 THIS DRAWING IS THE COPYRIGHT OF THE ARCHITECT AND MAY NOT BE REPRODUCED WITHOUT LICENCE.
- 2 DO NOT SCALE OFF THIS DRAWING.
- 3 ALL DIMENSIONS AND LEVELS ARE TO BE CHECKED ON SITE BY THE CONTRACTOR BEFORE COMMENCEMENT OF WORK AND ANY DISCREPANCIES REPORTED TO THE ARCHITECT.
- 4 NO RESPONSIBILITY CAN BE ACCEPTED FOR ERRORS ARISING ON SITE DUE TO UNAUTHORISED VARIATIONS FROM THE ARCHITECTS DRAWINGS.
- 5 DRAWINGS ISSUED ELECTRONICALLY MAY LOSE SOME DETAIL.


DESIGN RISKS FOR UNUSUAL OR COMPLEX HAZARDS

AMENDMENTS


Rev. No	Revision Description	Rev. Date	Issued by
A	Revised link; Stone retaining wall omitted	21/04/15	CF

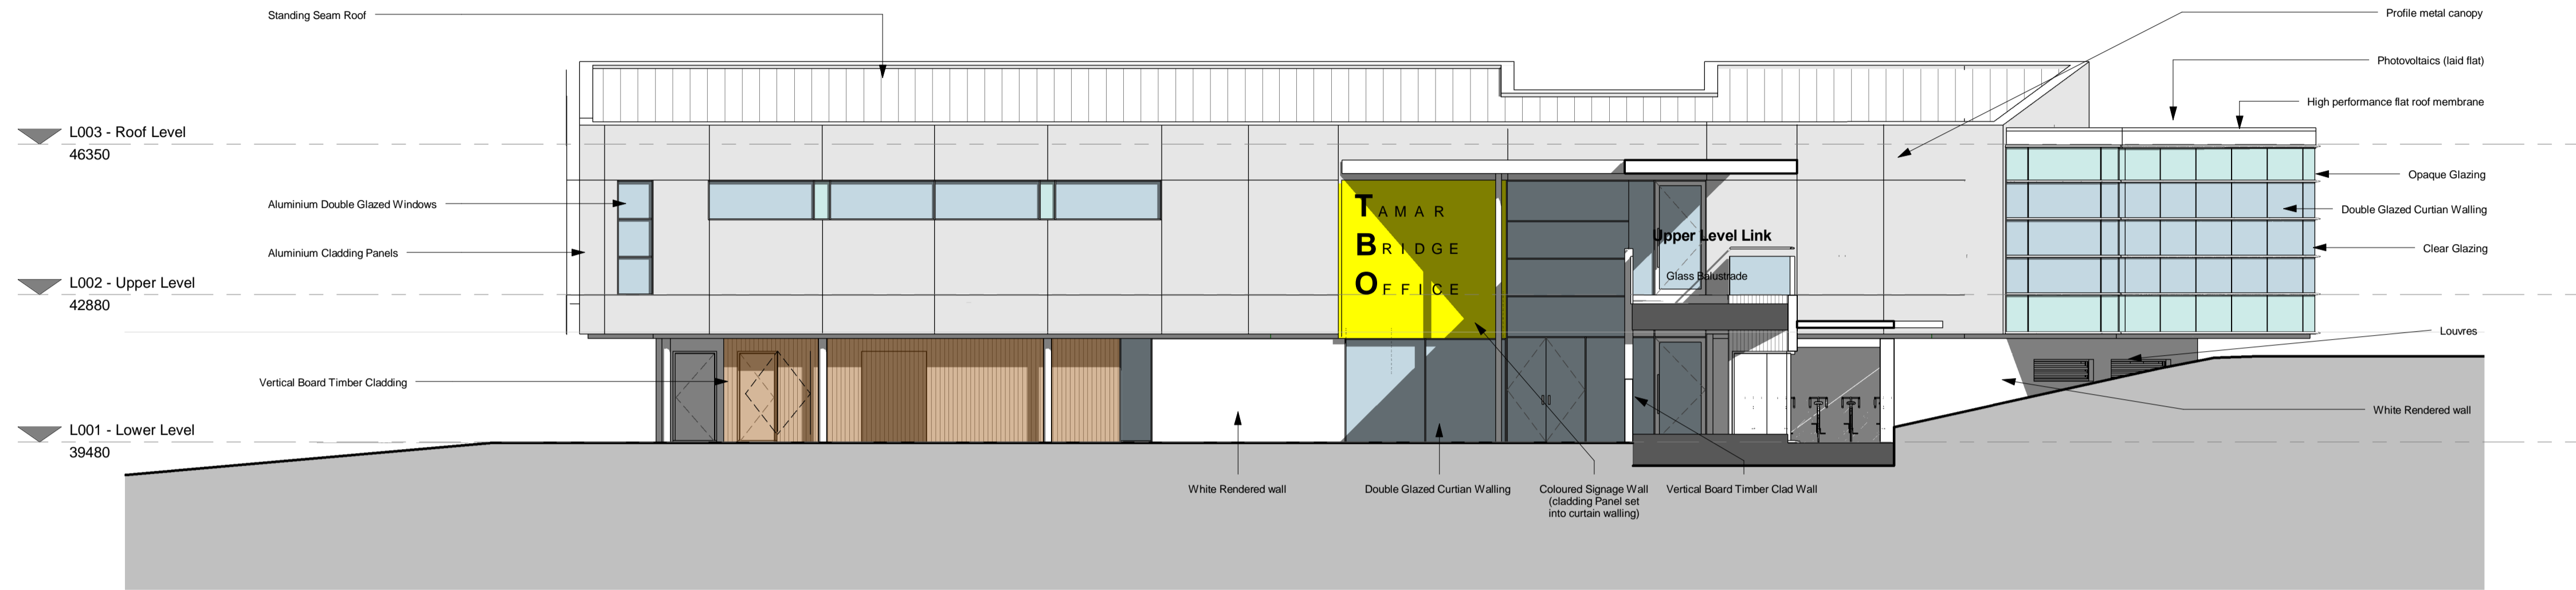

1 East Elevation - New
1 : 100

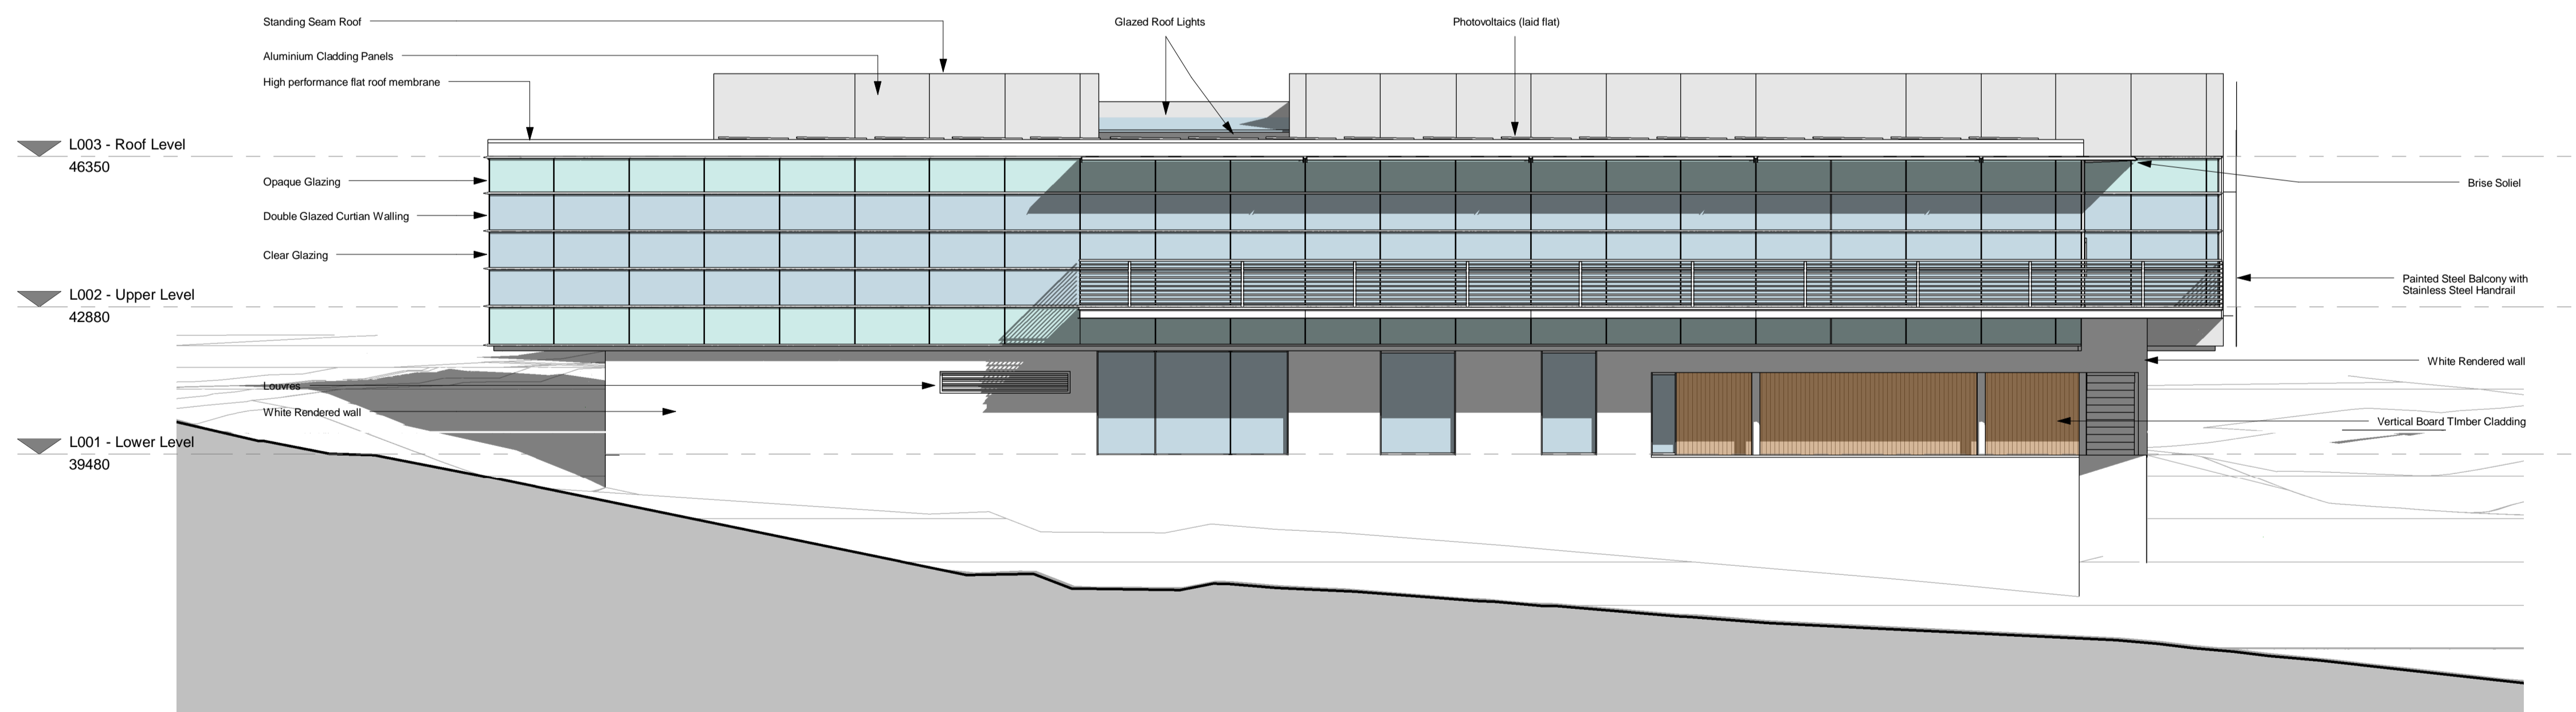

2 West Elevation - New
1 : 100

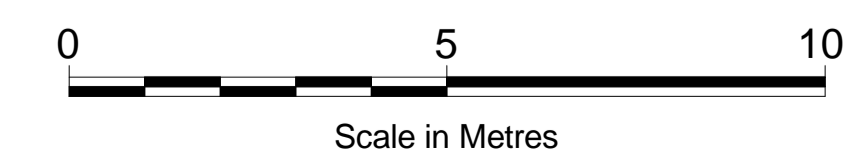

POYNTON BRADBURY WYNTER COLE
Architects Ltd
ATLANTIC STUDIO, TRELYON AVENUE,
ST. IVES, CORNWALL, TR26 2AD
Tel. 01736 792000, Fax. 01736 792001
E-Mail: architects@pbc.co.uk
www.pbc.co.uk

Job
Tamar Bridge Offices - Plymouth
Tamar Bridge & Torpoint Ferry

Title
West & East Elevations

Project/Sheet Status Revision
3295\ (PL) 201\ A

Scale First Issue Last Issue
1 : 100@A1 12/02/15

Director In Charge Project Architect
RG CF